

PRELIMINARY PLAT OF SPENCER LAKE ASSESSOR'S PLAT NO. 2

PART OF THE SW¹/₄SW¹/₄, SECTION 18, AND PART OF THE NW¹/₄NW¹/₄, SECTION 19, T.21N., R.12E., TOWN OF LIND, WAUPACA COUNTY, WISCONSIN.



I, Michael A. Moe, Registered Wisconsin land surveyor do hereby certify:

That, under the direction of Wisconsin & Upper Michigan Assemblies of God, Waupaca, WI, I have prepared this Preliminary Plat of Assessor's Plat No. 2 in accordance with State and local ordinances; being Part of the SW¹/₄SW¹/₄, Section 18, and Part of the NW¹/₄NW¹/₄, Section 19, T21N, R12E, Town of Lind, Waupaca County, Wisconsin.

Michael A. Moe, RLS #2066
October 6, 2005
Drafted by M.D. Versteegen

Waupaca County, Wisconsin
Received for record this _____ day of _____ AD 200____
at _____ O'Clock _____ m and recorded
in Plat Cabinet _____
Envelope _____

Register of Deeds

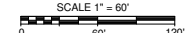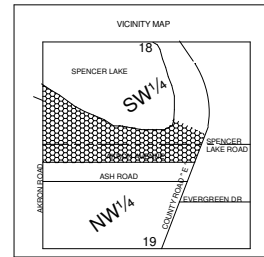

- LEGEND**
- EXISTING HARRISON MONUMENT
 - EXISTING #10 REBAR
 - EXISTING 2" IRON PIPE
 - SET 1.25" X 30" REBAR WEIGHING 3.65 LBS./LN. FT.
 - ALL OTHER CORNERS MARKED BY A 3/4" DIAMETER REBAR, 18" IN LENGTH, WEIGHING 1.50 LBS./LN. FT.
 - SET CUT CROSS
 - SET MAG NAIL
 - EXISTING 1" IRON PIPE
 - ▲ EXISTING 3/4" REBAR
 - SEPTIC VENT
 - SEPTIC PLUG
 - HOLDING TANK
 - WELL
 - WELL HOUSE
 - POWER POLE
 - TELEPHONE PEDESTAL
 - TELEPHONE PEDESTAL

NOTES:

BASIC OF BEARING IS THE NORTH LINE OF THE NW¹/₄ SECTION 19 WHICH IS ASSUMED TO BEAR S 88°58'48" W.

ALL DISTANCES MEASURED TO THE NEAREST HUNDRETH OF A FOOT.

ALL ANGLES TURNED TO THE NEAREST SECOND AND COMPUTED TO THE NEAREST HALF SECOND.


63' SETBACK FROM THE CENTERLINE OF AKRON AVENUE

63' SETBACK FROM THE CENTERLINE OF AKRON ROAD

75' SETBACK FROM THE CENTERLINE OF COUNTY ROAD "E"

75' SETBACK FROM THE O.H.W.M. SPENCER LAKE


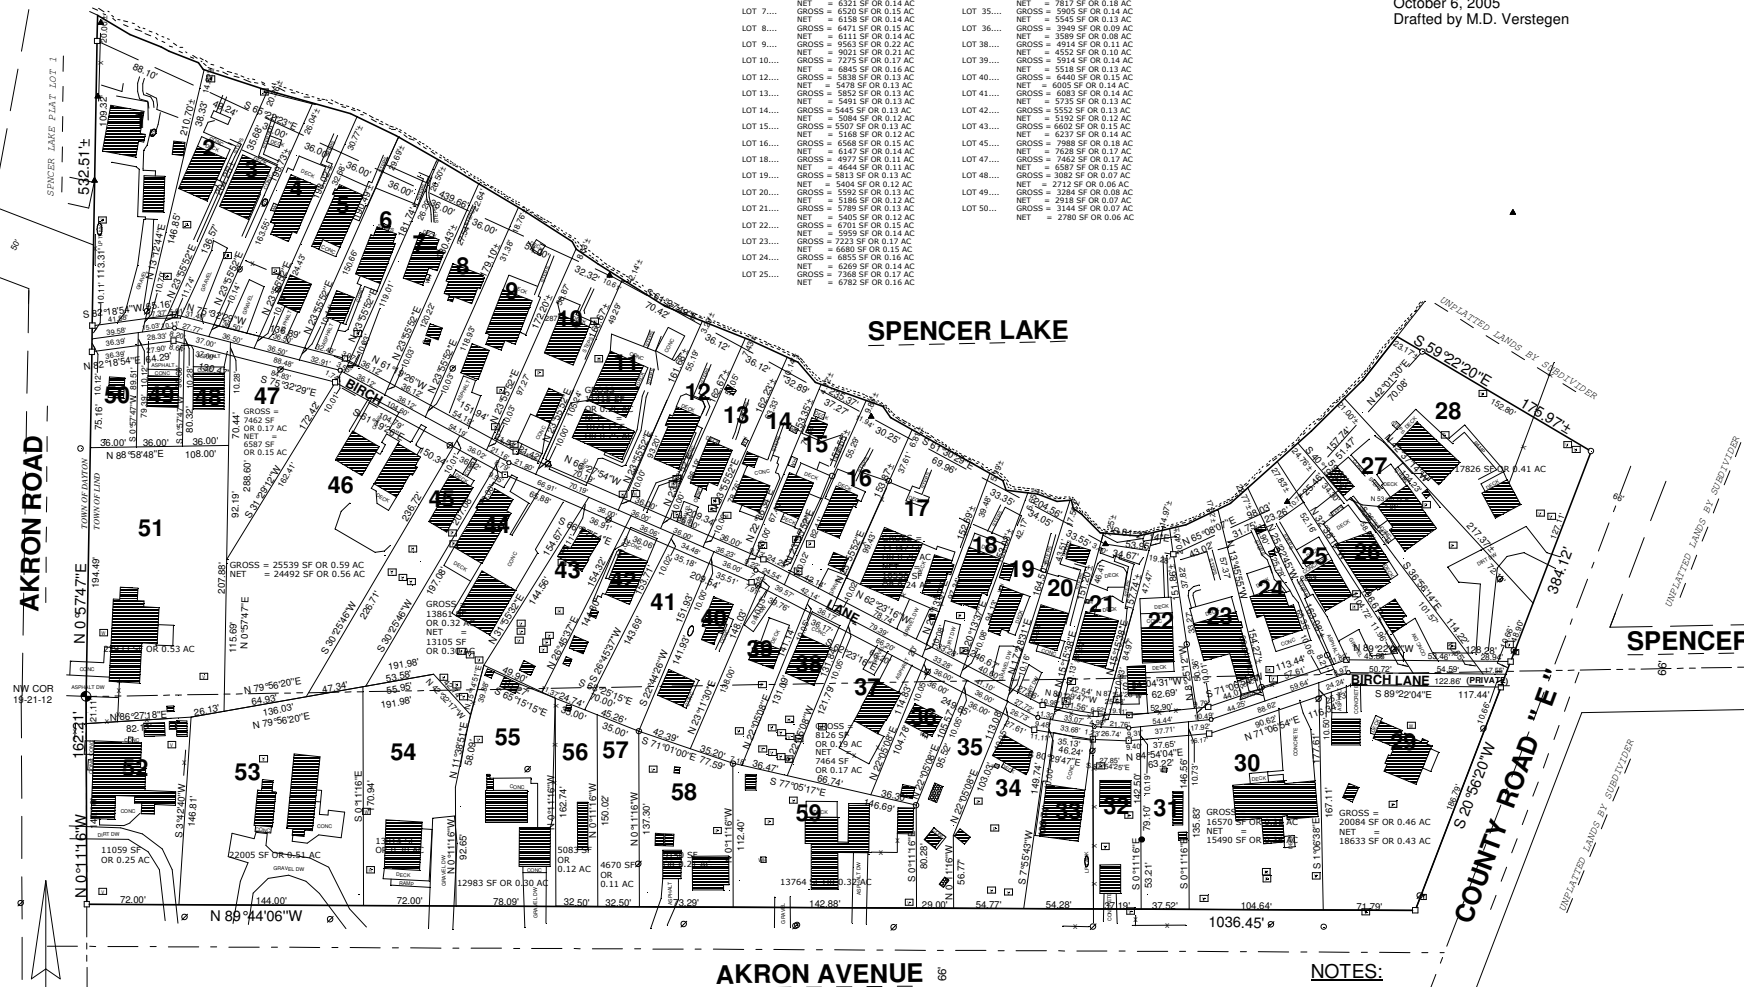

UNPLATTED LANDS BY SUBDIVIDER

MOE LAND SURVEYING, INC.
MICHAEL A. MOE
REDGRANITE, WISCONSIN 54970
JOB # 05074PPAP2